




EXISTING WEST ELEVATION

SCALE: 1/4" = 1'-0"



EXISTING SOUTH (FRONT) ELEVATION


SCALE: 1/4" = 1'-0"

 

REVISION	DATE	DESCRIPTION


ENGINEERING, DESIGN, & PLANS PREPARED BY:
RENNIA ENGINEERING DESIGN, PLLC
 CIVIL • ENVIRONMENTAL • STRUCTURAL
 6 Dover Village Plaza, Suite 5, P.O. Box 400, Dover Plains, NY 12522
 Tel: (845) 877-0555 Fax: (845) 877-0556
 Copyright 2017. All Rights Reserved
 IT IS A VIOLATION OF NEW YORK STATE EDUCATION LAW FOR ANY PERSON TO ALTER THESE PLANS, SPECIFICATIONS OR REPORTS IN ANY WAY, UNLESS ACTING UNDER THE DIRECTION OF A LICENSED PROFESSIONAL ENGINEER.

AMENIA LIBRARY					
3309 NY-343					
TOWN OF AMENIA		DUTCHESS COUNTY, NY			
EXISTING BUILDING ELEVATIONS					
A-1					
DATE	SCALE	DESIGNED BY	DRAWN BY	CHECKED BY	JOB NO.
8-17-17	AS NOTED	RED	RED	RED	17-016
SHEET: 1 OF 2					

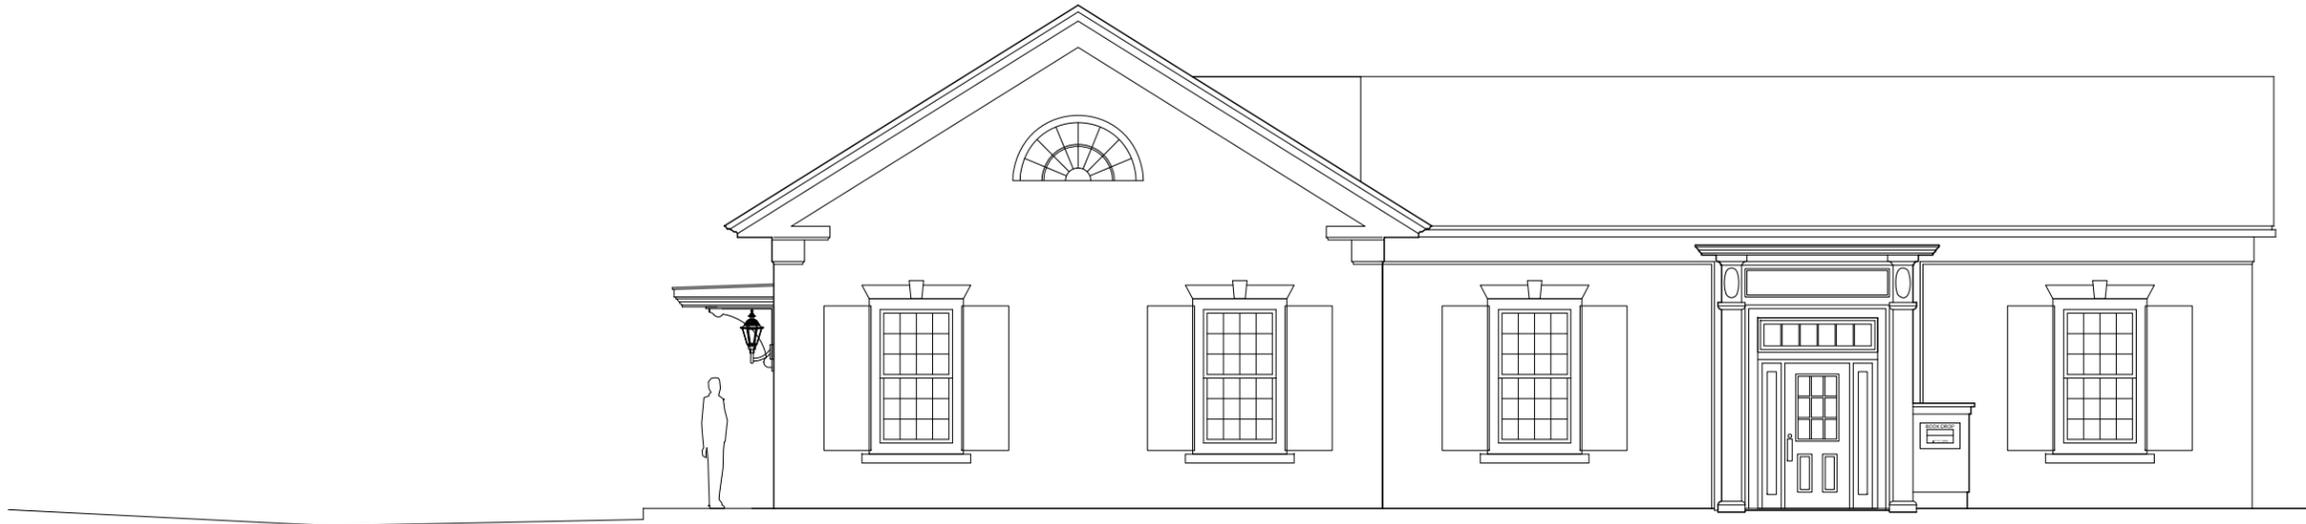


PROPOSED SOUTH (FRONT) ELEVATION

SCALE: 1/4" = 1'-0"

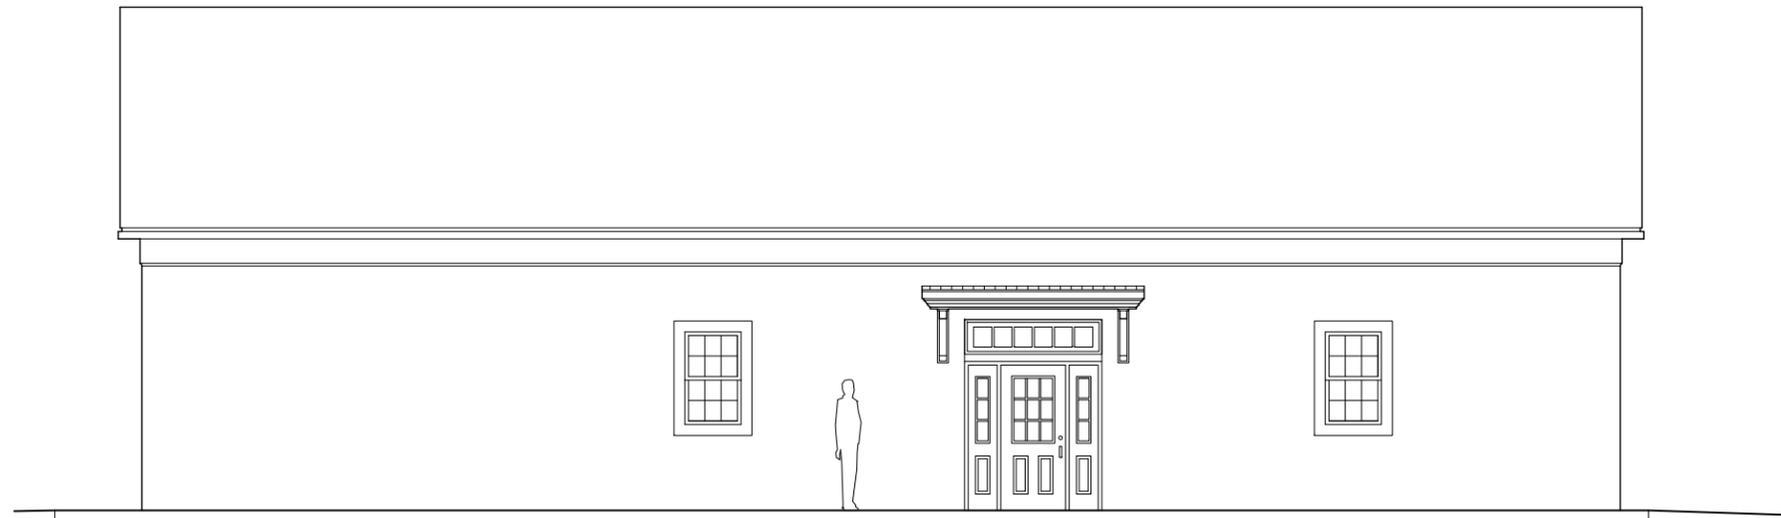

PROPOSED WEST ELEVATION

SCALE: 1/4" = 1'-0"

 

REVISION	DATE	DESCRIPTION

ENGINEERING, DESIGN, & PLANS PREPARED BY:
RENNIA ENGINEERING DESIGN, PLLC
 CIVIL • ENVIRONMENTAL • STRUCTURAL
 6 Dover Village Plaza, Suite 5, P.O. Box 400, Dover Plains, NY 12522
 Tel: (845) 877-0555 Fax: (845) 877-0556
 Copyright 2017. All Rights Reserved
 IT IS A VIOLATION OF NEW YORK STATE EDUCATION LAW FOR ANY PERSON TO ALTER THESE PLANS, SPECIFICATIONS OR REPORTS IN ANY WAY, UNLESS ACTING UNDER THE DIRECTION OF A LICENSED PROFESSIONAL ENGINEER.

PRELIMINARY
 NOT FOR CONSTRUCTION
 9-8-17

TOWN OF AMENIA		AMENIA LIBRARY		3309 NY-343		DUTCHESS COUNTY, NY	
PROPOSED BUILDING ELEVATIONS							
DATE	SCALE	DESIGNED BY:	DRAWN BY:	CHECKED BY:	JOB NO.	ELEV	
9-6-17	AS NOTED	RED	RED	RED	17-016	SHEET: 2 OF 2	